


9.11.14

1868
 398
 100
 187
 300
 300
 110
 12
 300
 298
 27
 83
 7
 16
 2

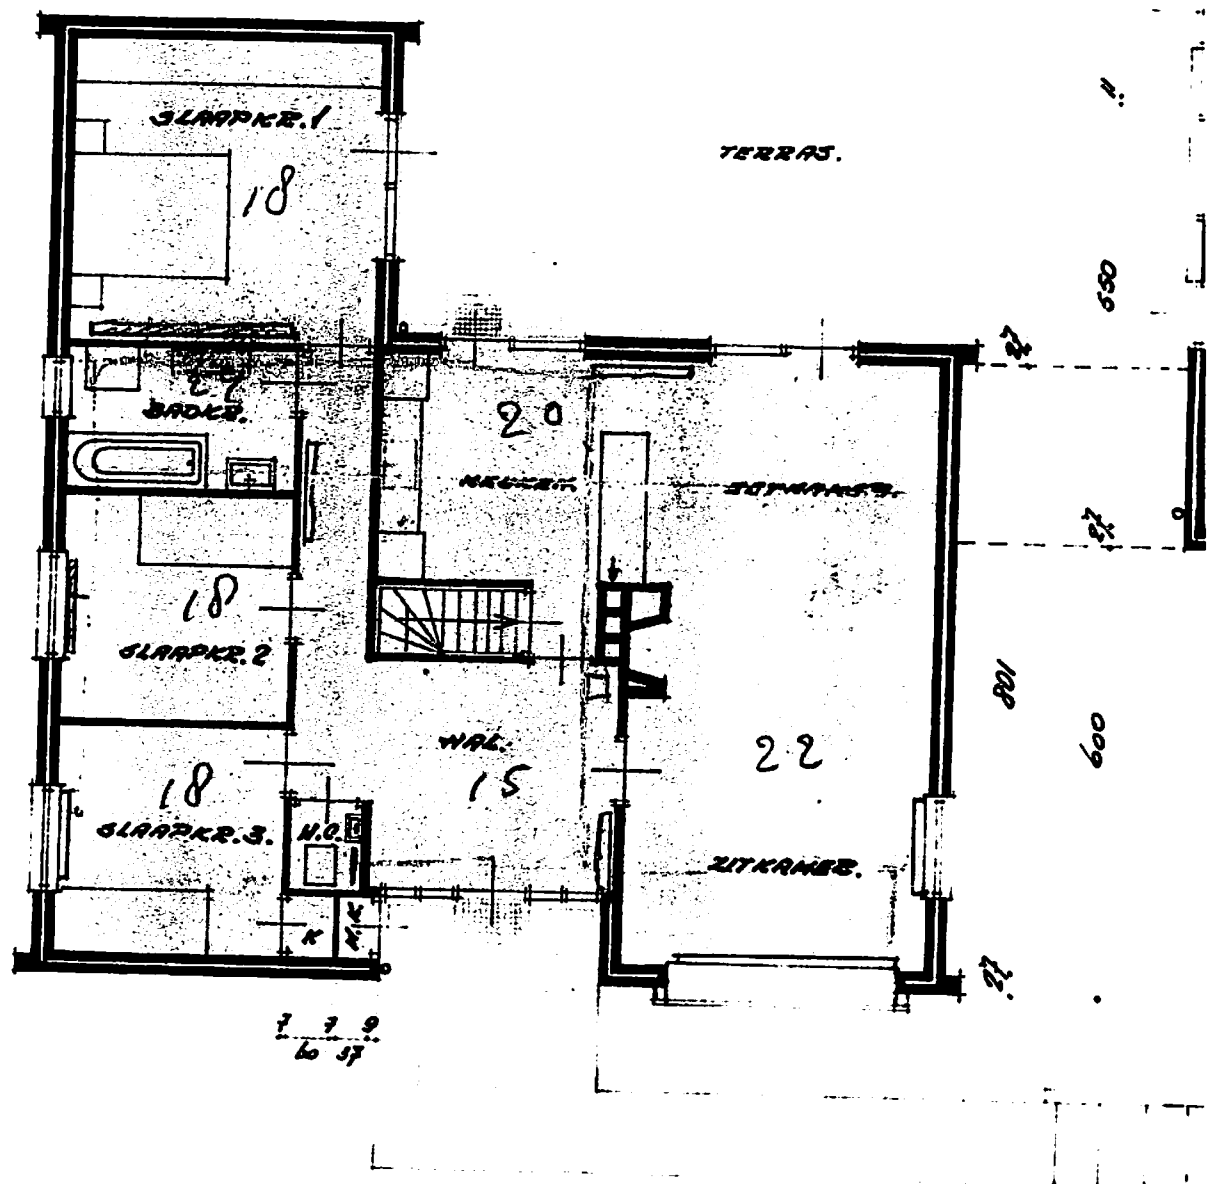

300 7 93 .. 324 .. 400
 12.00
 278

PLATTEGROND.

1244 x 854
 16
 122

AM.

RECH. MÖBEL-
PLATZ

6 20

T 49+P

27 400 11

TERRAS.

WOBBU

BERGING

GARAGE

22

SITZKREIS

201

600

275/27







ALL. DAK

20



30
30

222
270/27

27

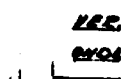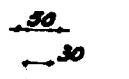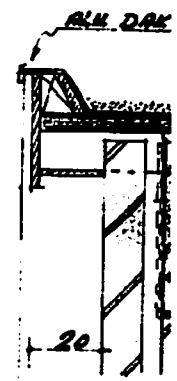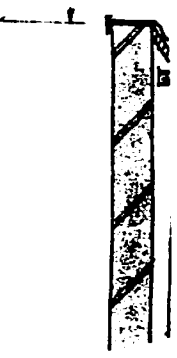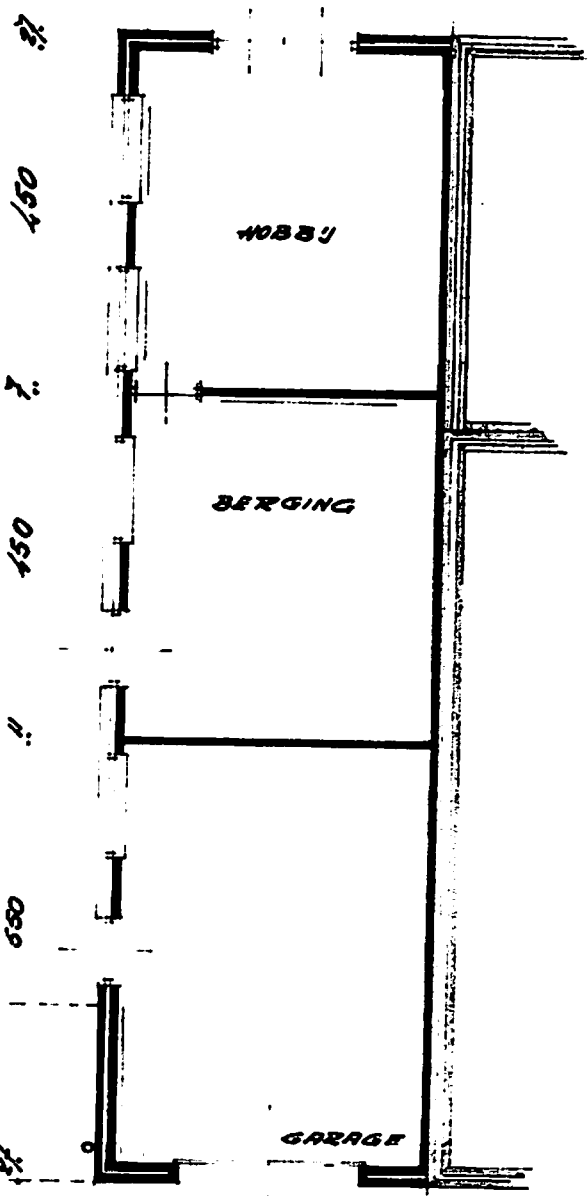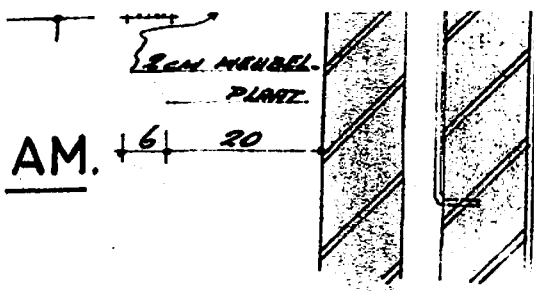


LINKER ZUGEVEL.

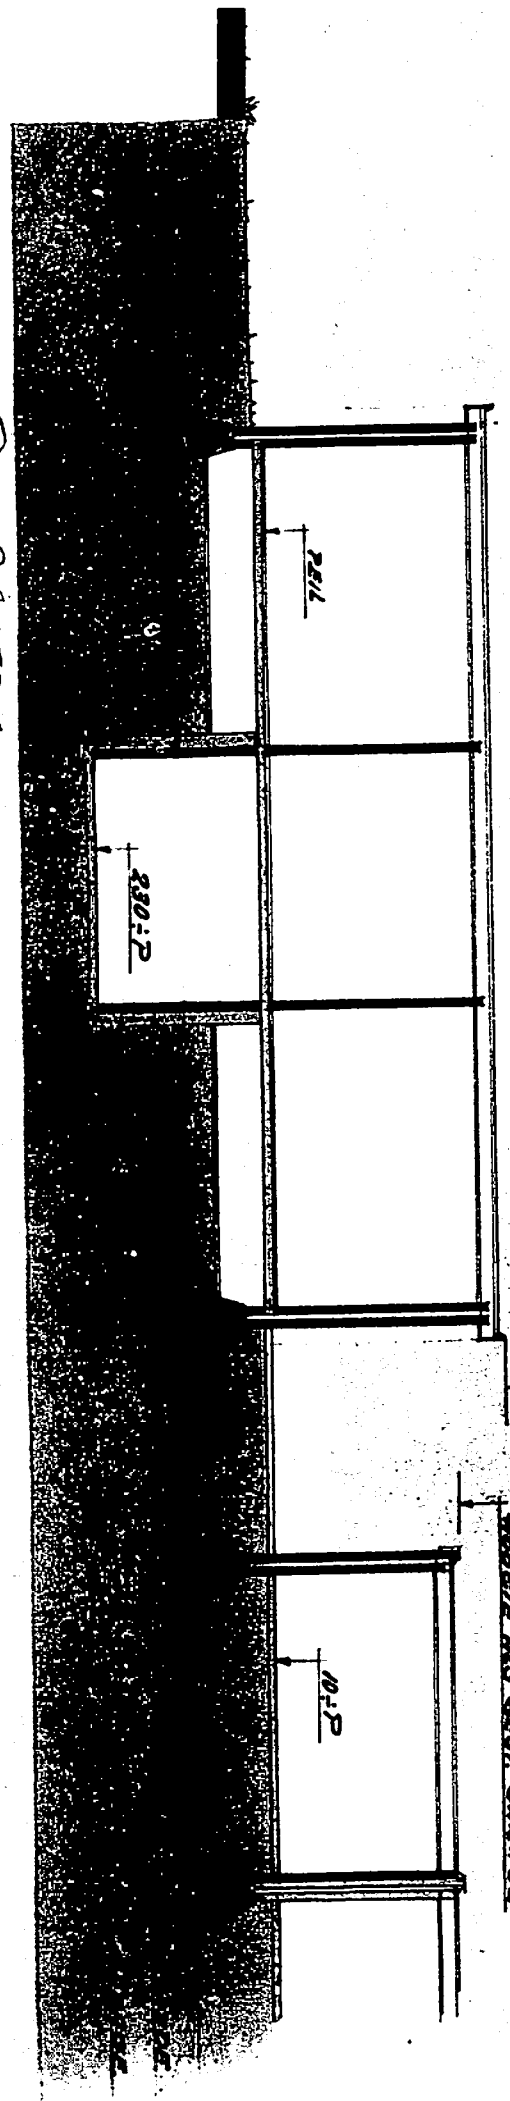
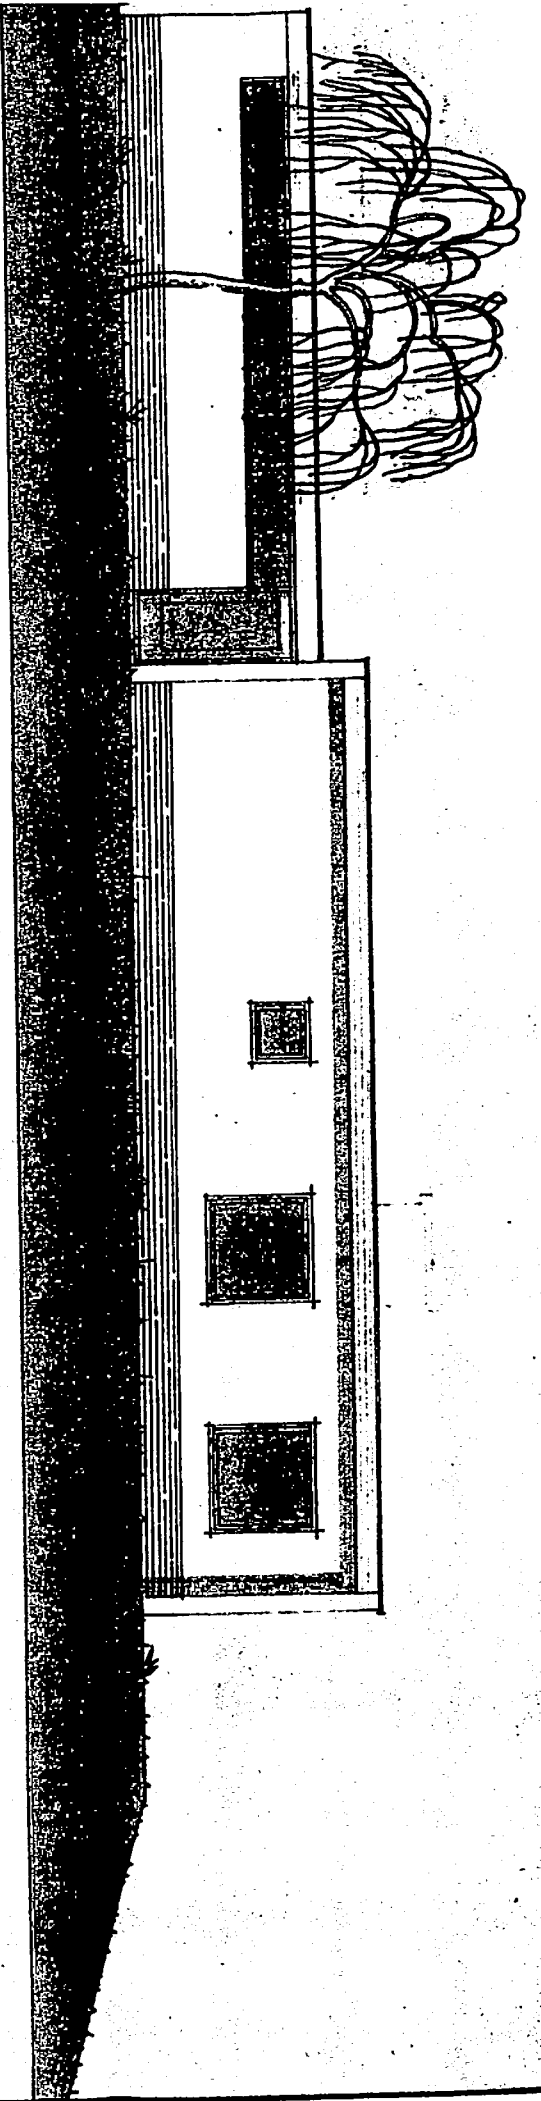


DOORSWENDE


MOBIEL RIJ REIST GARAGE

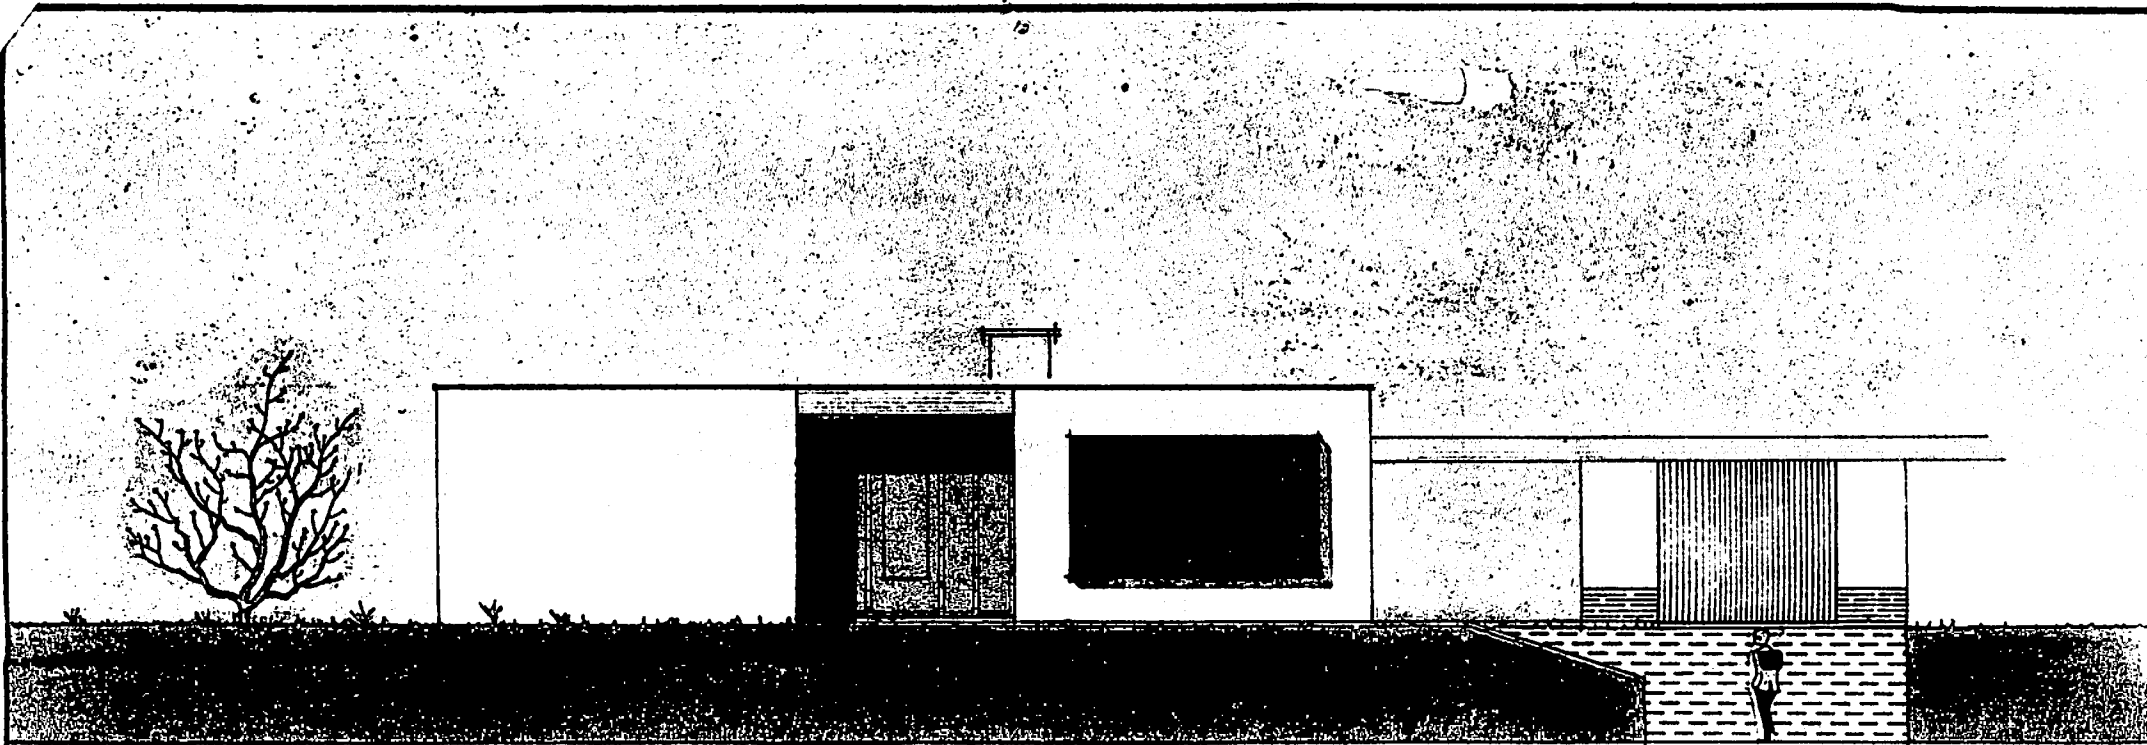


VOORGEVEL.

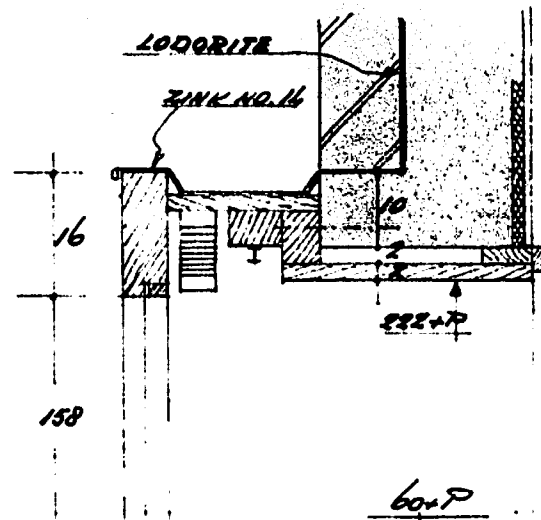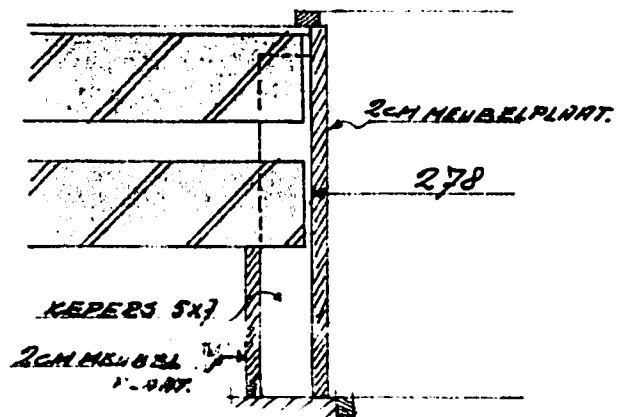

RECHTER ZIJGEVEL.

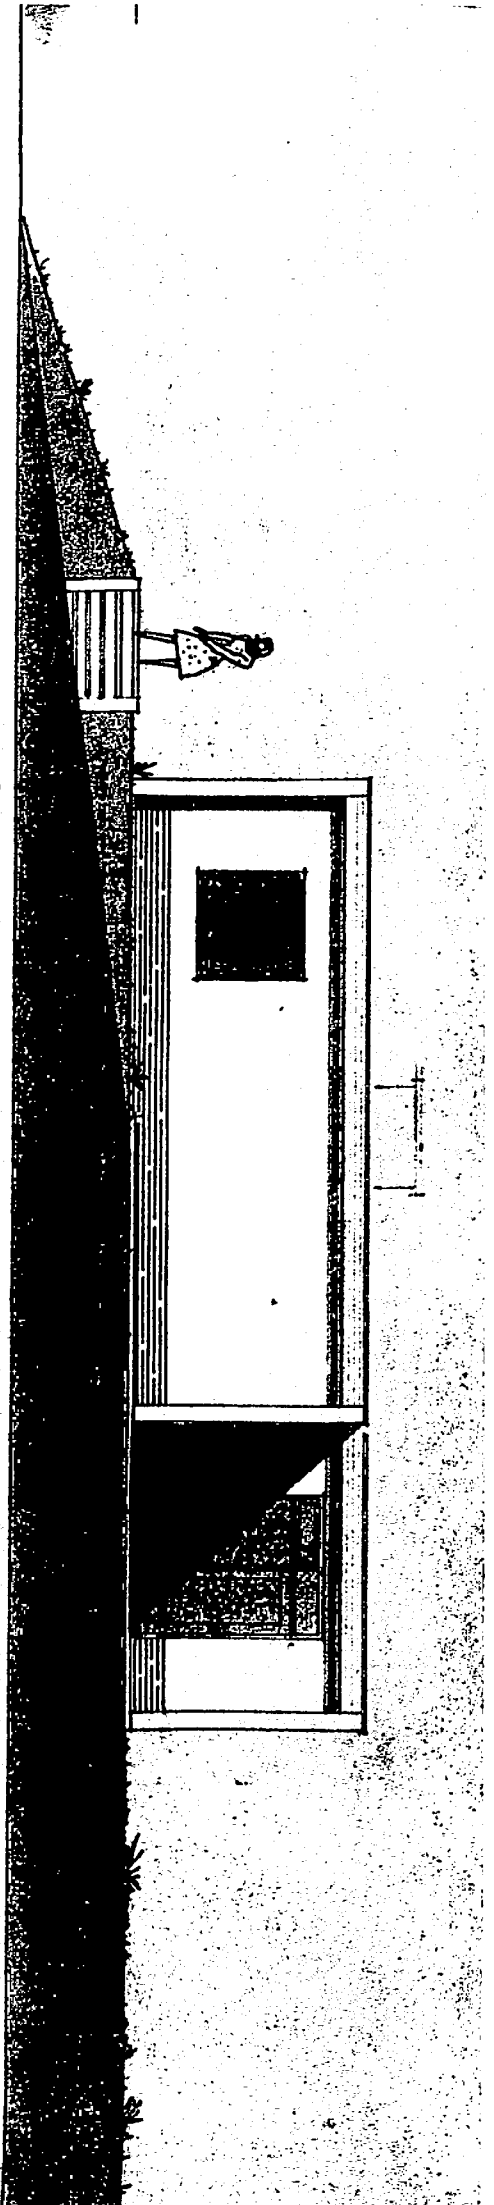

ACHTERGEVEL.

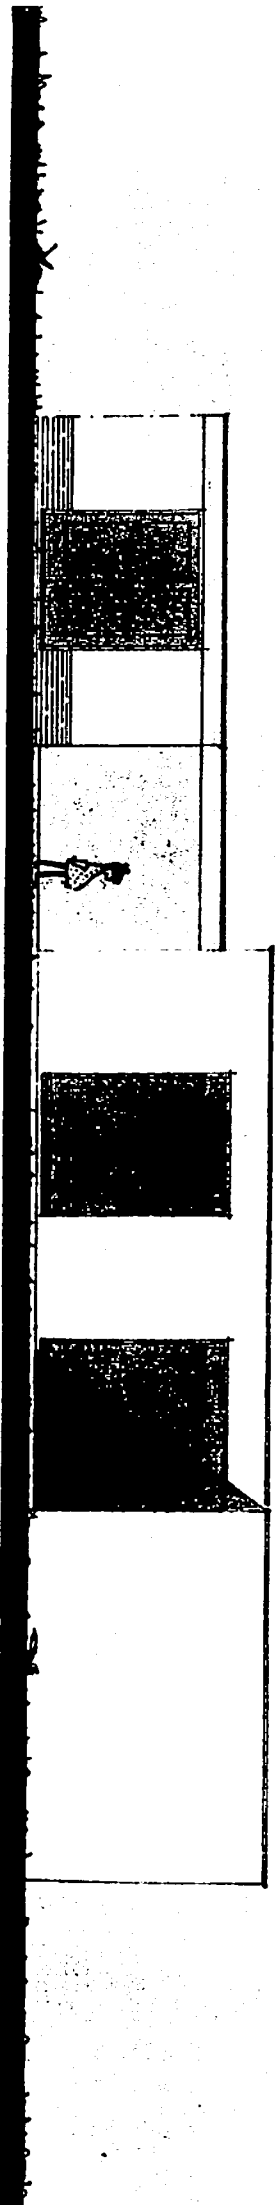

89517

HOUSTEN 13CM GROND.

13CM STEENWOL.

LADORITE.

DEK.

